


# STAVEBNÍ OTVOR PRO PLOTOVÁ POLE.

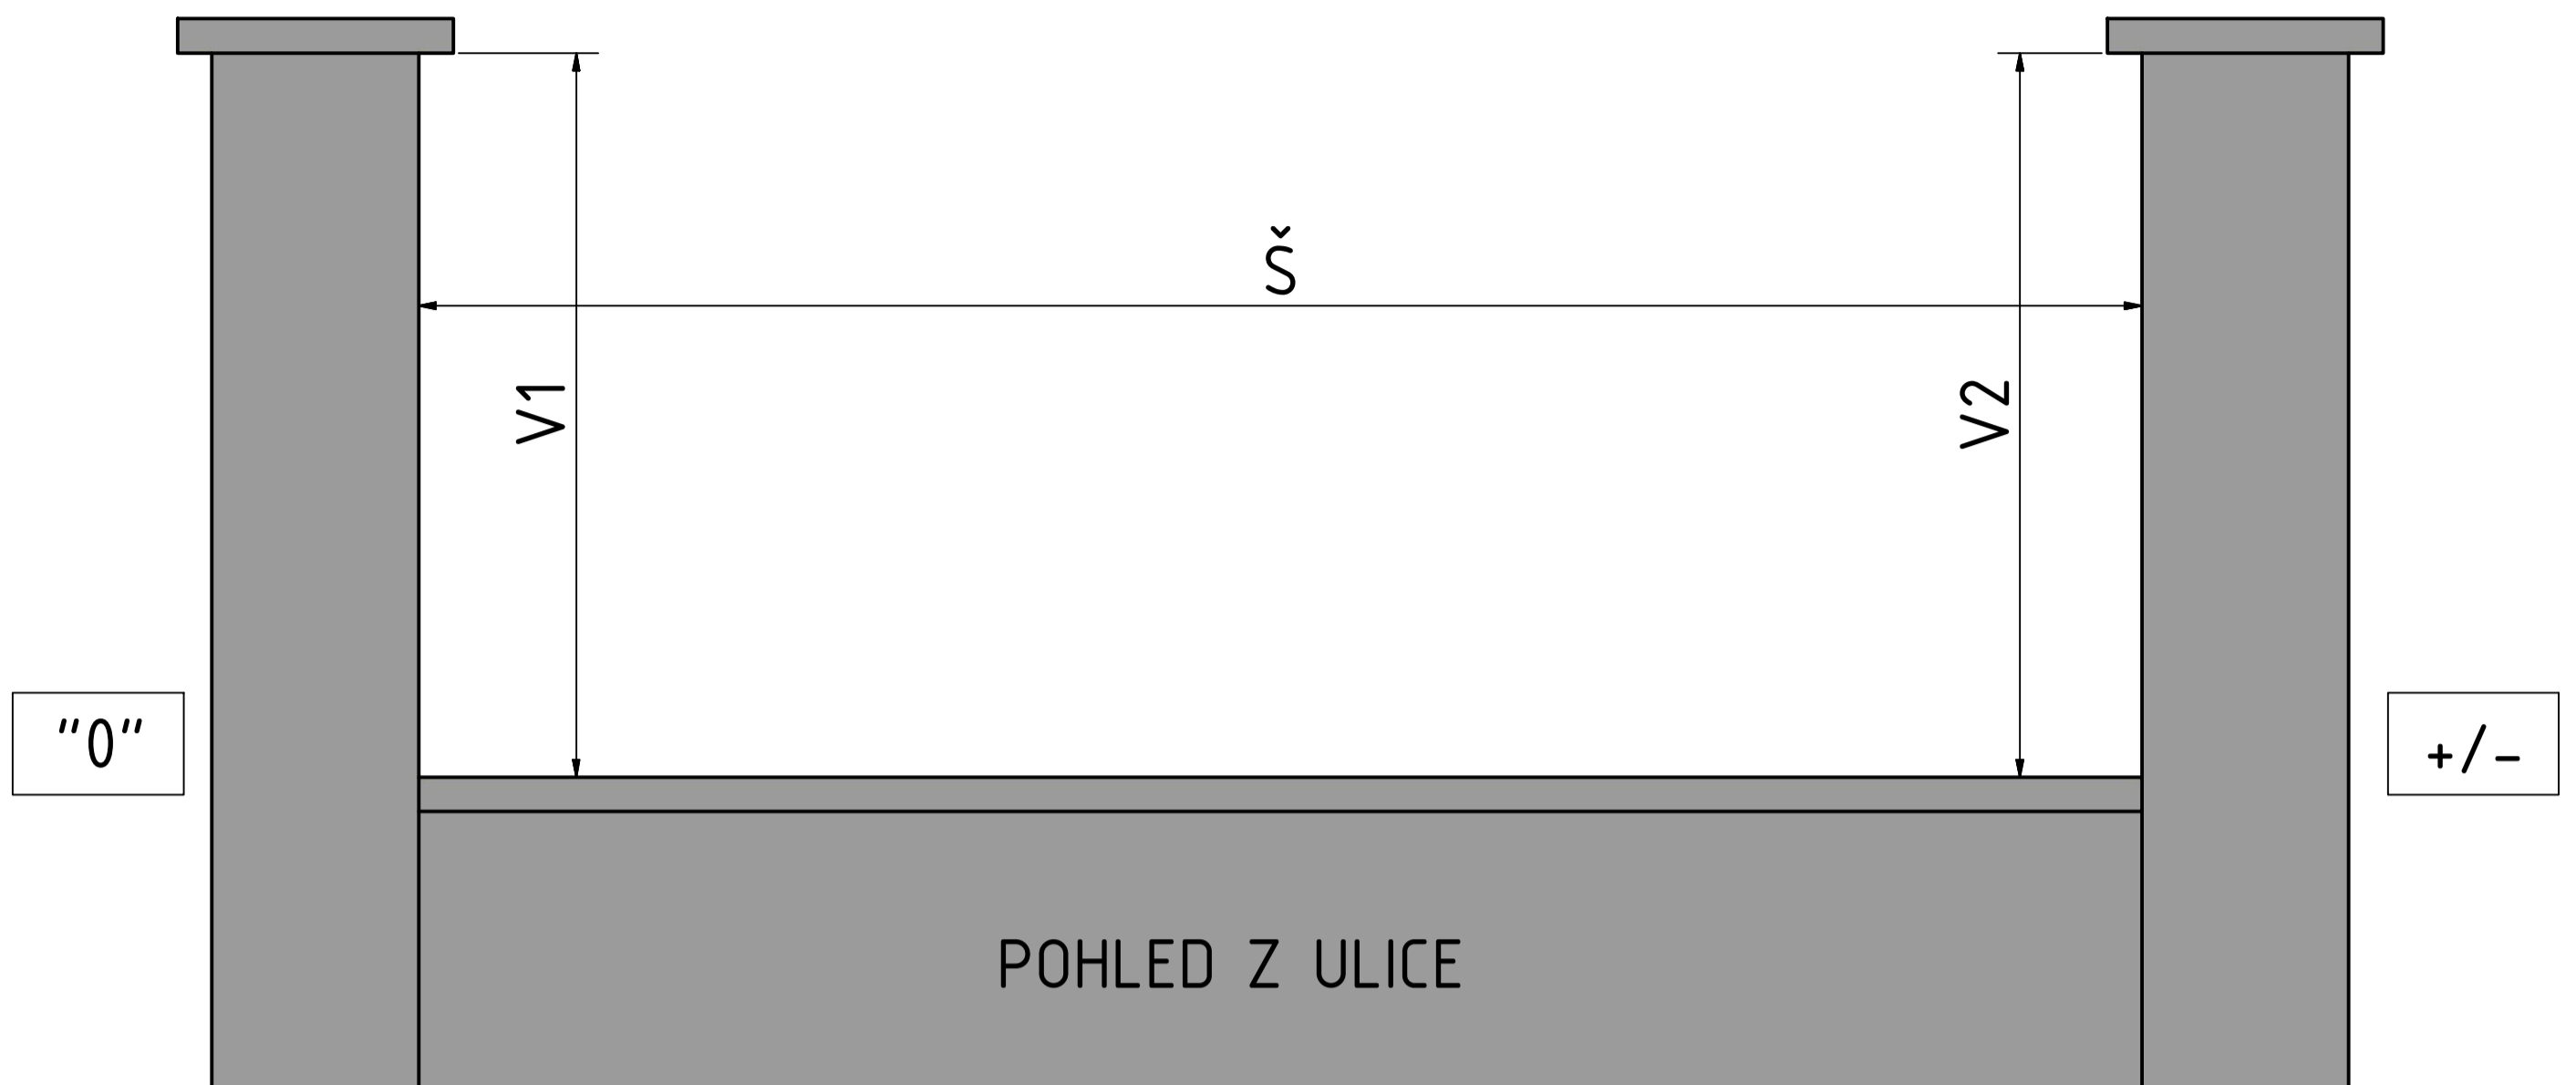

POLE	$\check{S}$	$V1$	$V2$	SPÁD +/-
1				
2				
3				
4				
5				
6				
7				
8				
9				
10				
11				
12				
13				
14				
15				